


## NOTES

- 1) ASSESSORS PARCEL NUMBERS 052-060-08, -59, AND -60 ARE ALL OWNED BY MR. JAMES W. HOLMES.
- 2) MONITORING WELLS SURVEYED BY CALVADA SURVEYING, INC.

## LEGEND

- APPROXIMATE LOCATION OF GROUND WATER MONITORING WELL
- APPROXIMATE LOCATION OF GROUND WATER MONITORING WELL ABANDONED
- APPROXIMATE LOCATION OF SOIL SAMPLE (GRAB SAMPLE)
- APPROXIMATE LOCATION OF ATTEMPTED SOIL BORING
- APPROXIMATE LOCATION OF SPARGE POINT INSTALLED AUGUST 9, 1996.
- APPROXIMATE LOCATION OF EXTRACTION SPARGE WELL
- APPROXIMATE LOCATION OF CUTOFF TRENCH
- OHPL OVERHEAD POWER LINE
- UGTL UNDERGROUND TELEPHONE LINE
- UNDERGROUND SEWER LINE WITH DIRECTION OF FLOW
- UNDERGROUND WATER LINE
- APPROXIMATE LOCATION OF UTILITY OBSERVATION POINT
- DI DRAINAGE INLET
- PB PHONE BOOTH
- PP POWER POLE
- WM WATER METER
- WL WATER LINE

THIS MAP WAS CREATED SOLELY TO COMPLY WITH CALIFORNIA ASSEMBLY BILL 2886 (AB2886). THIS MAP OR ANY PART THEREOF MAY NOT BE REPRODUCED IN ANY FORM WITHOUT WRITTEN PERMISSION FROM APPLIED ENGINEERING AND GEOLOGY, INC., ITS PRINCIPALS, OR AGENTS.

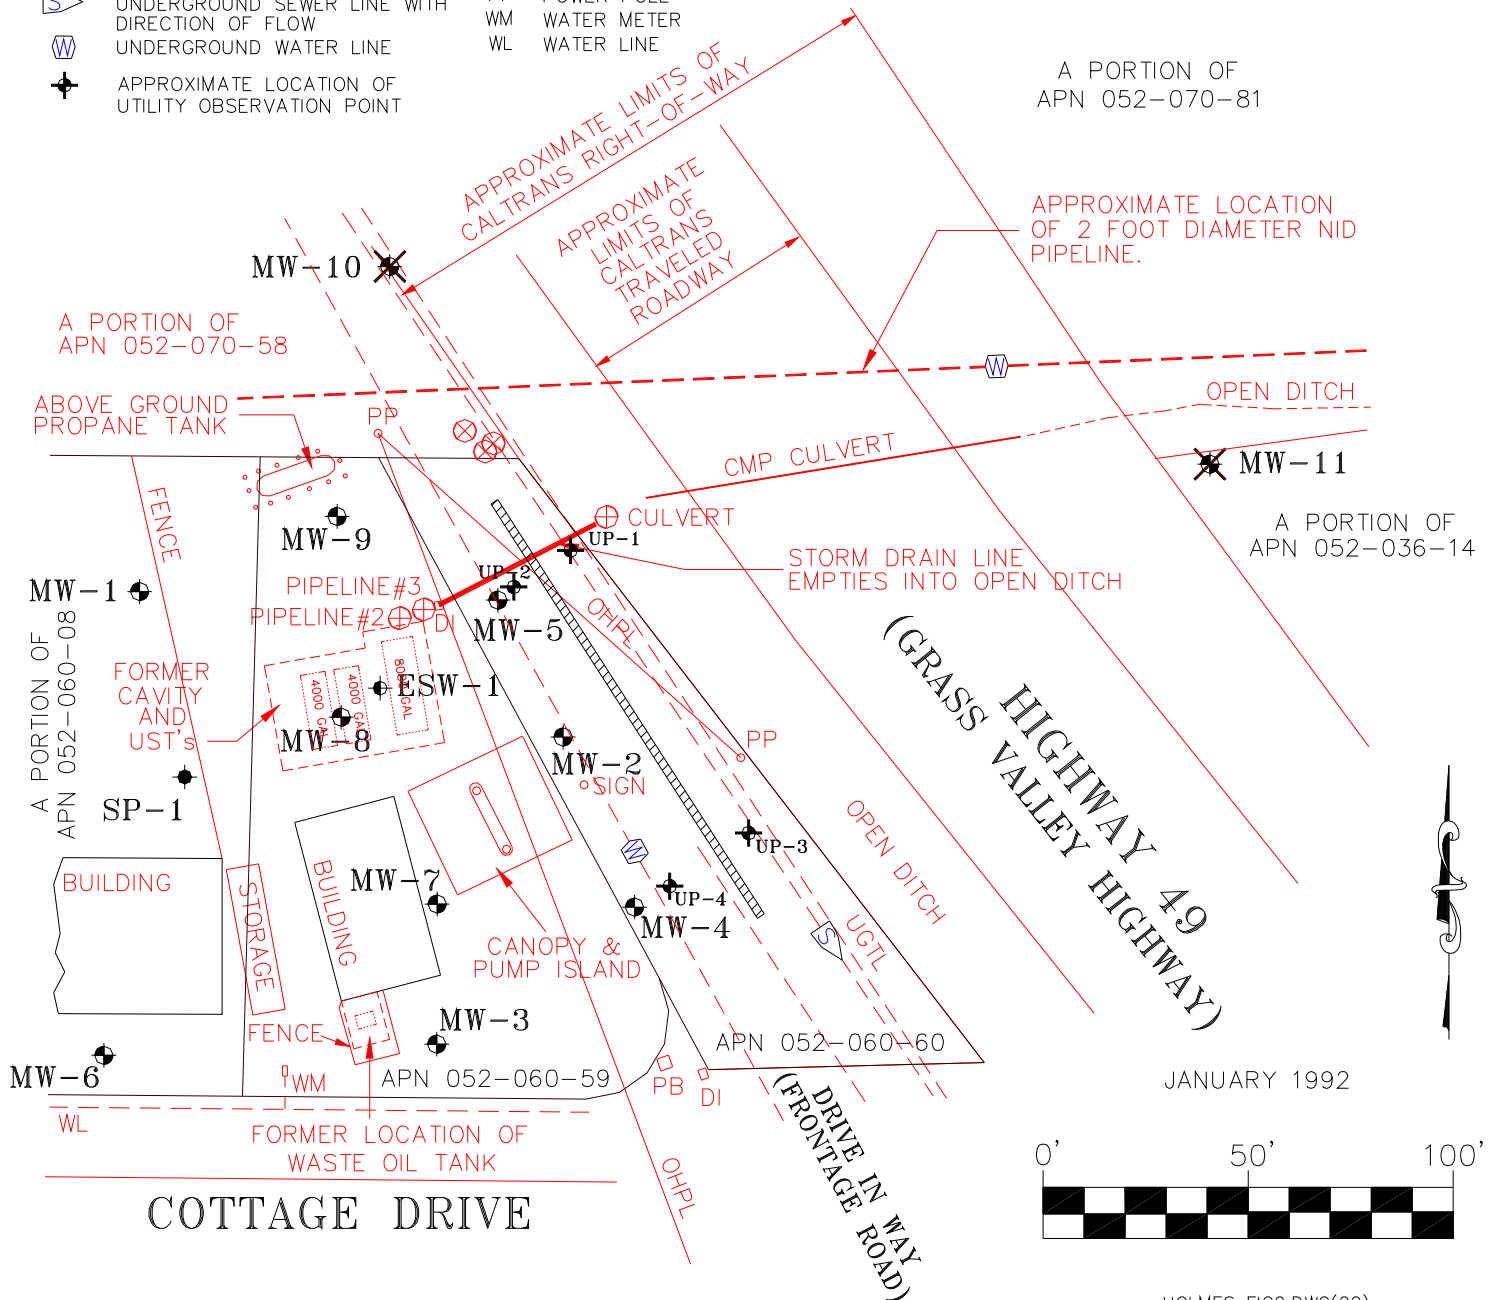

JANUARY 1992

HOLMES FIG2.DWG(22)

**A**PPPLIED  
**E**NGINEERING AND  
**G**EOLGY, INC.

P.O. BOX 247, LINCOLN, CA 95648  
(916) 645-6014 (916) 645-6098 FAX

**GENERALIZED SITE MAP**  
**HOLMES SERVICE STATION**  
2435 GRASS VALLEY HIGHWAY  
AUBURN, CALIFORNIA 95603

**FIGURE 2**